


- LEGEND:**
- RAINWATER PIPEWORK
 - MAINS PIPEWORK (POTABLE SUPPLY)
 - ⊗ ISOLATION VALVE/STOP TAP

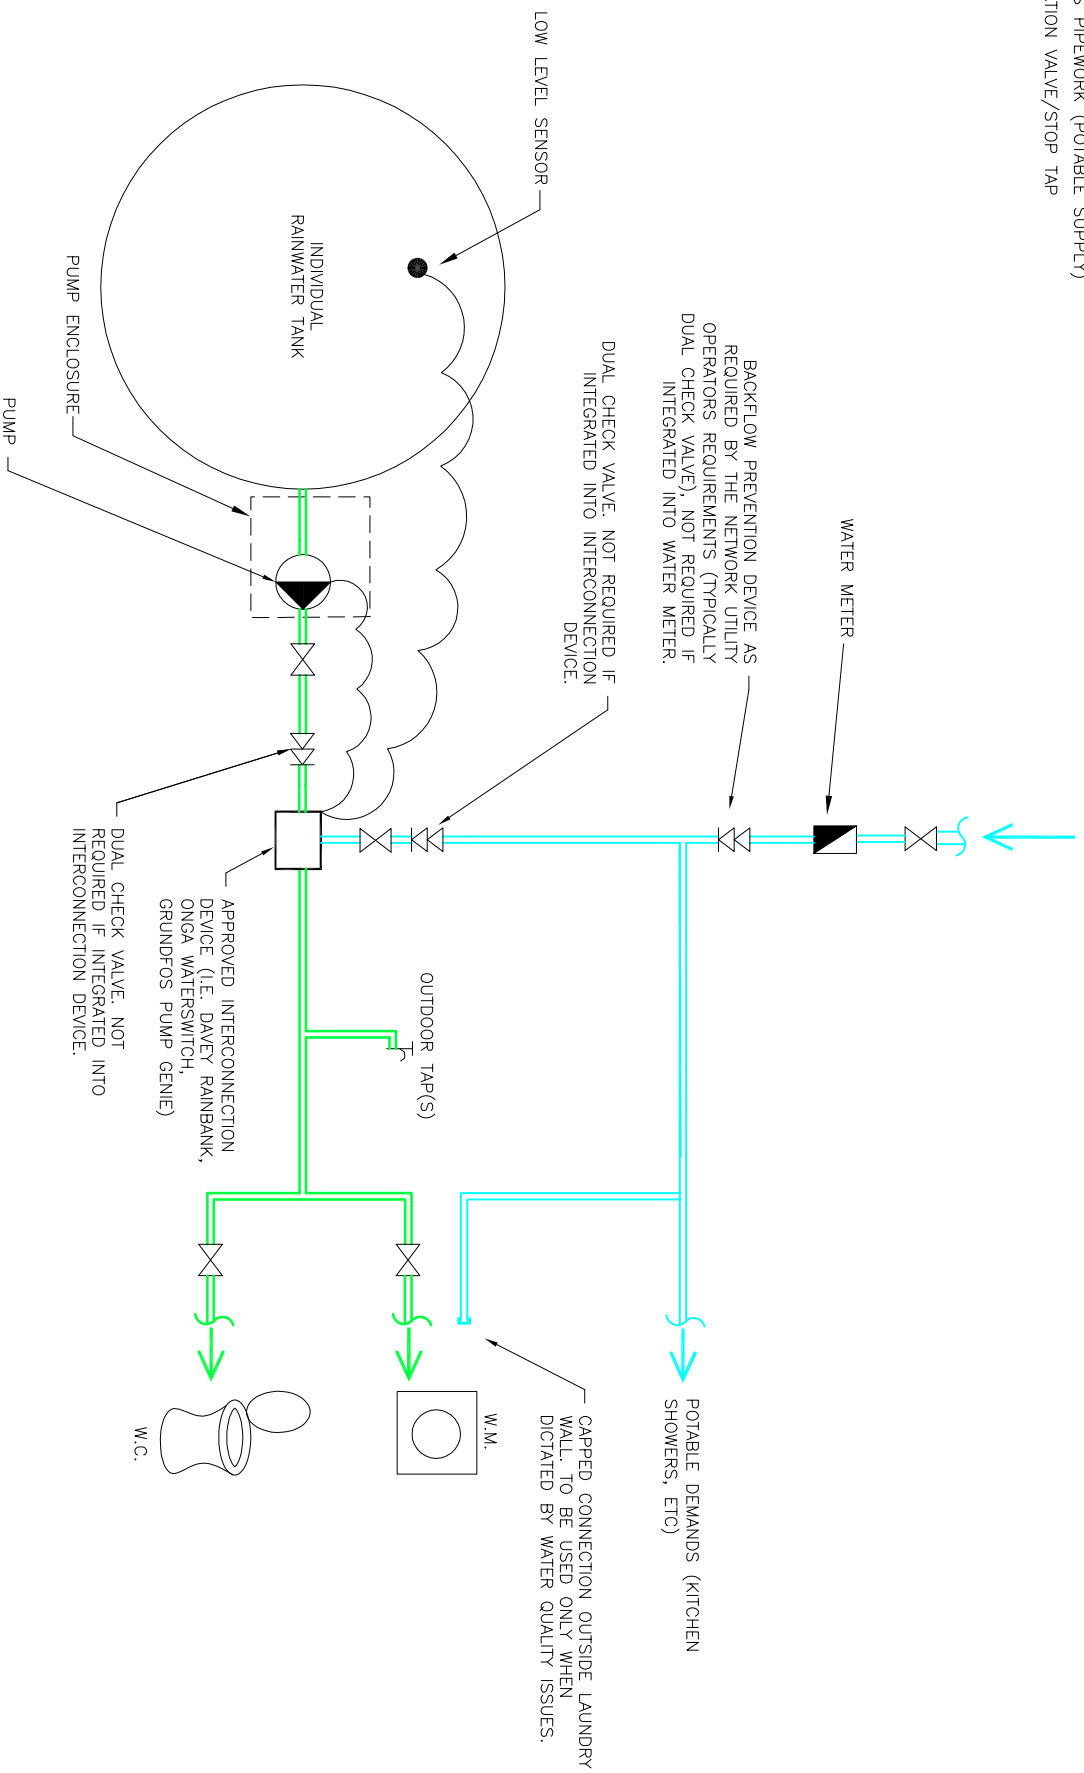

HOUSING NSW RAINWATER TANK STANDARD DRAWING
INDIVIDUAL RAINWATER TANK CONFIGURATION
PLUMBING SCHEMATIC

NOT TO SCALE
 Revision 2 - 28 August 2009